


SIDEWALK CAFE CONCEPTUAL DIAGRAM - SITE PLAN

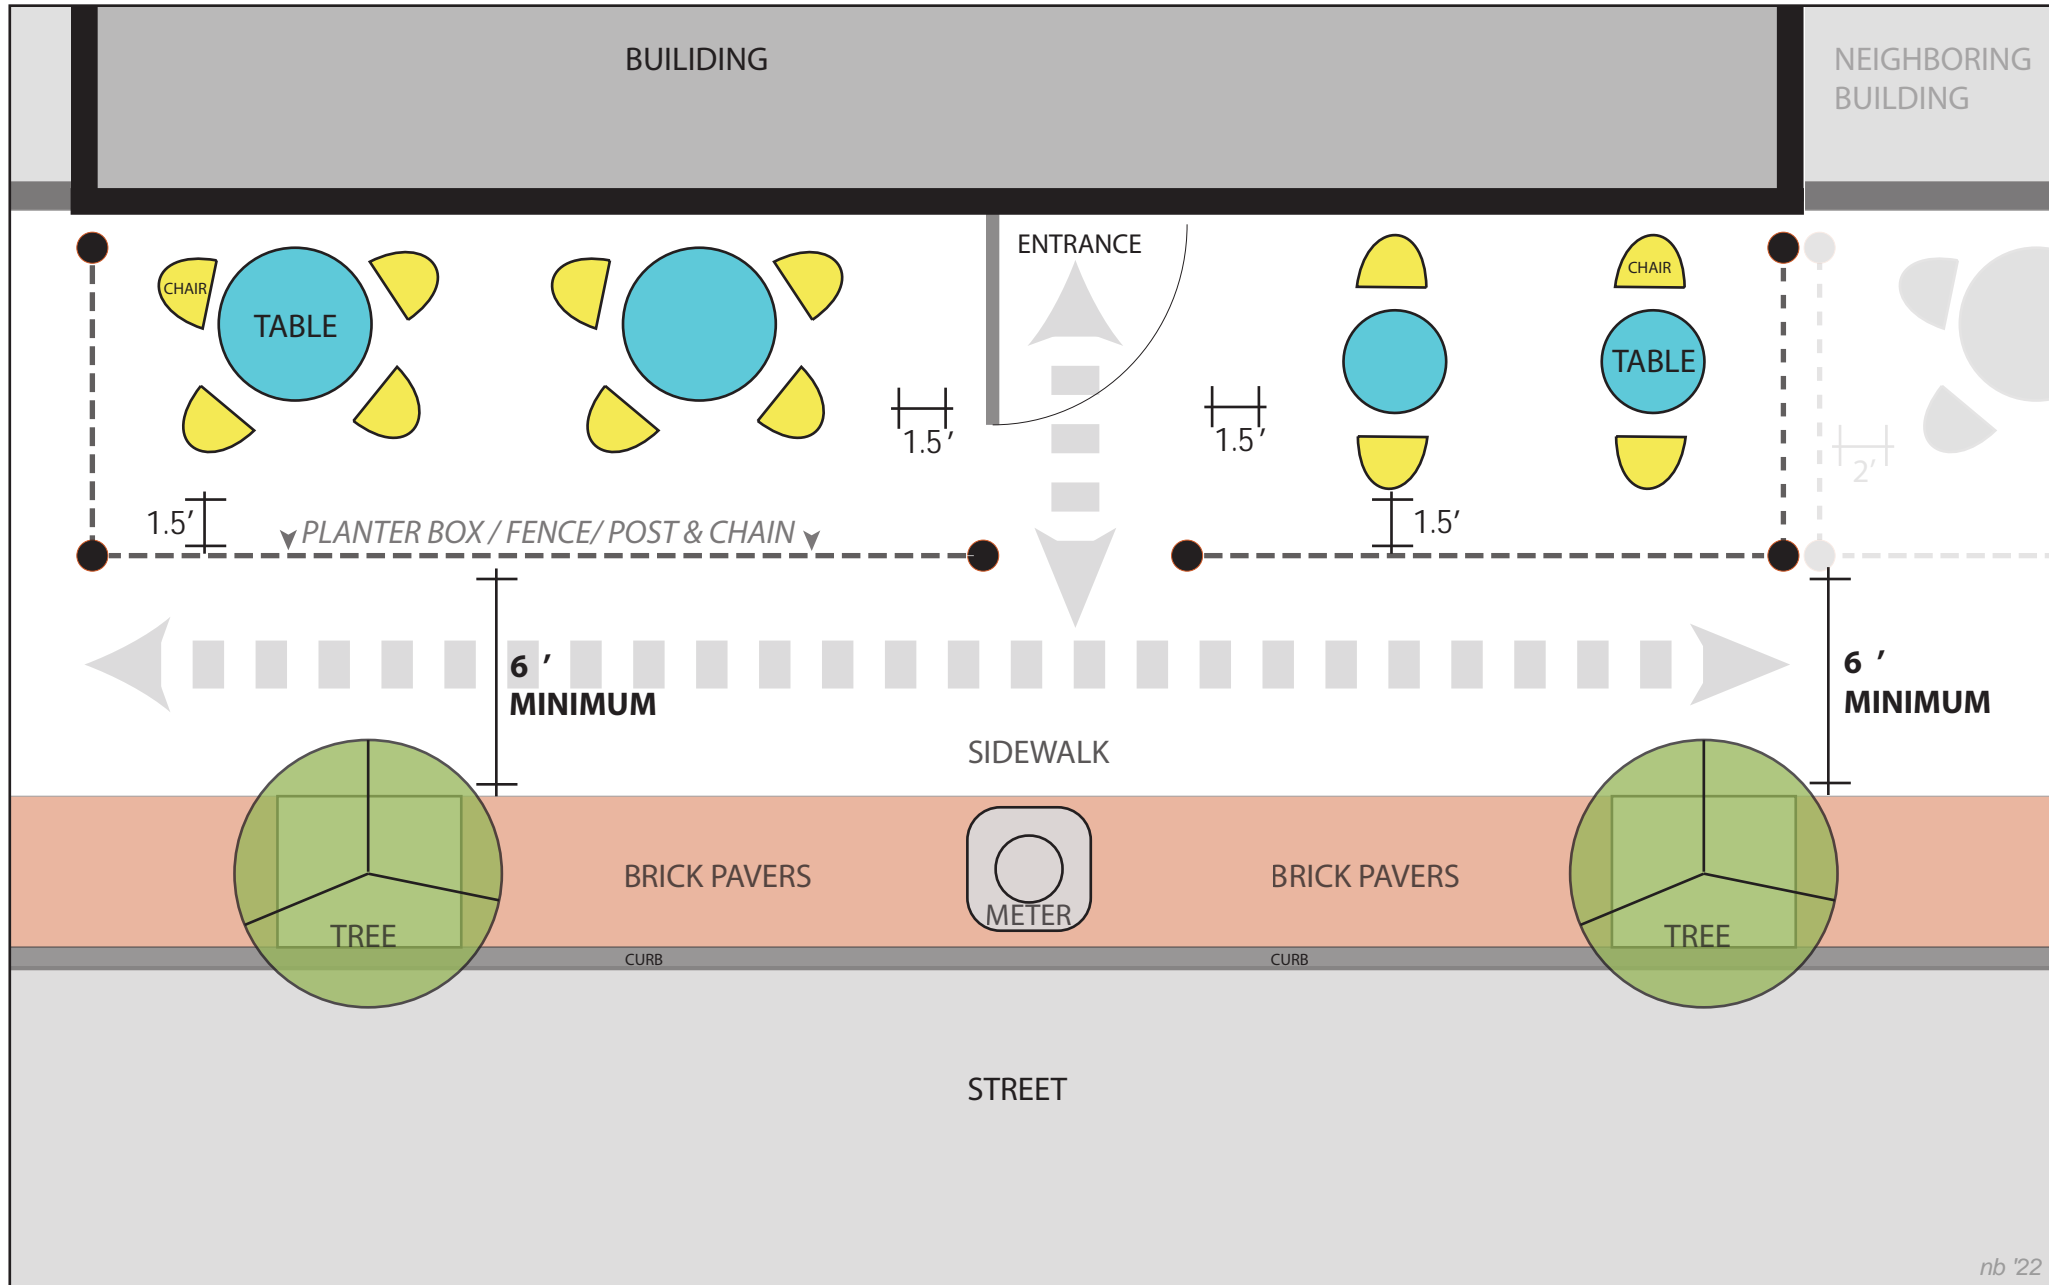


nb '22

NOT TO SCALE
CONCEPTUAL DRAWING ONLY
SITE CONDITIONS AND LAYOUT MAY VARY

MARK CORNERS OF SEATING AREA WITH GAFFER TAPE
ON SIDEWALK TO DELINEATE BOUNDARY.



SIDEWALK CAFE CONCEPTUAL DIAGRAM - MARKINGS

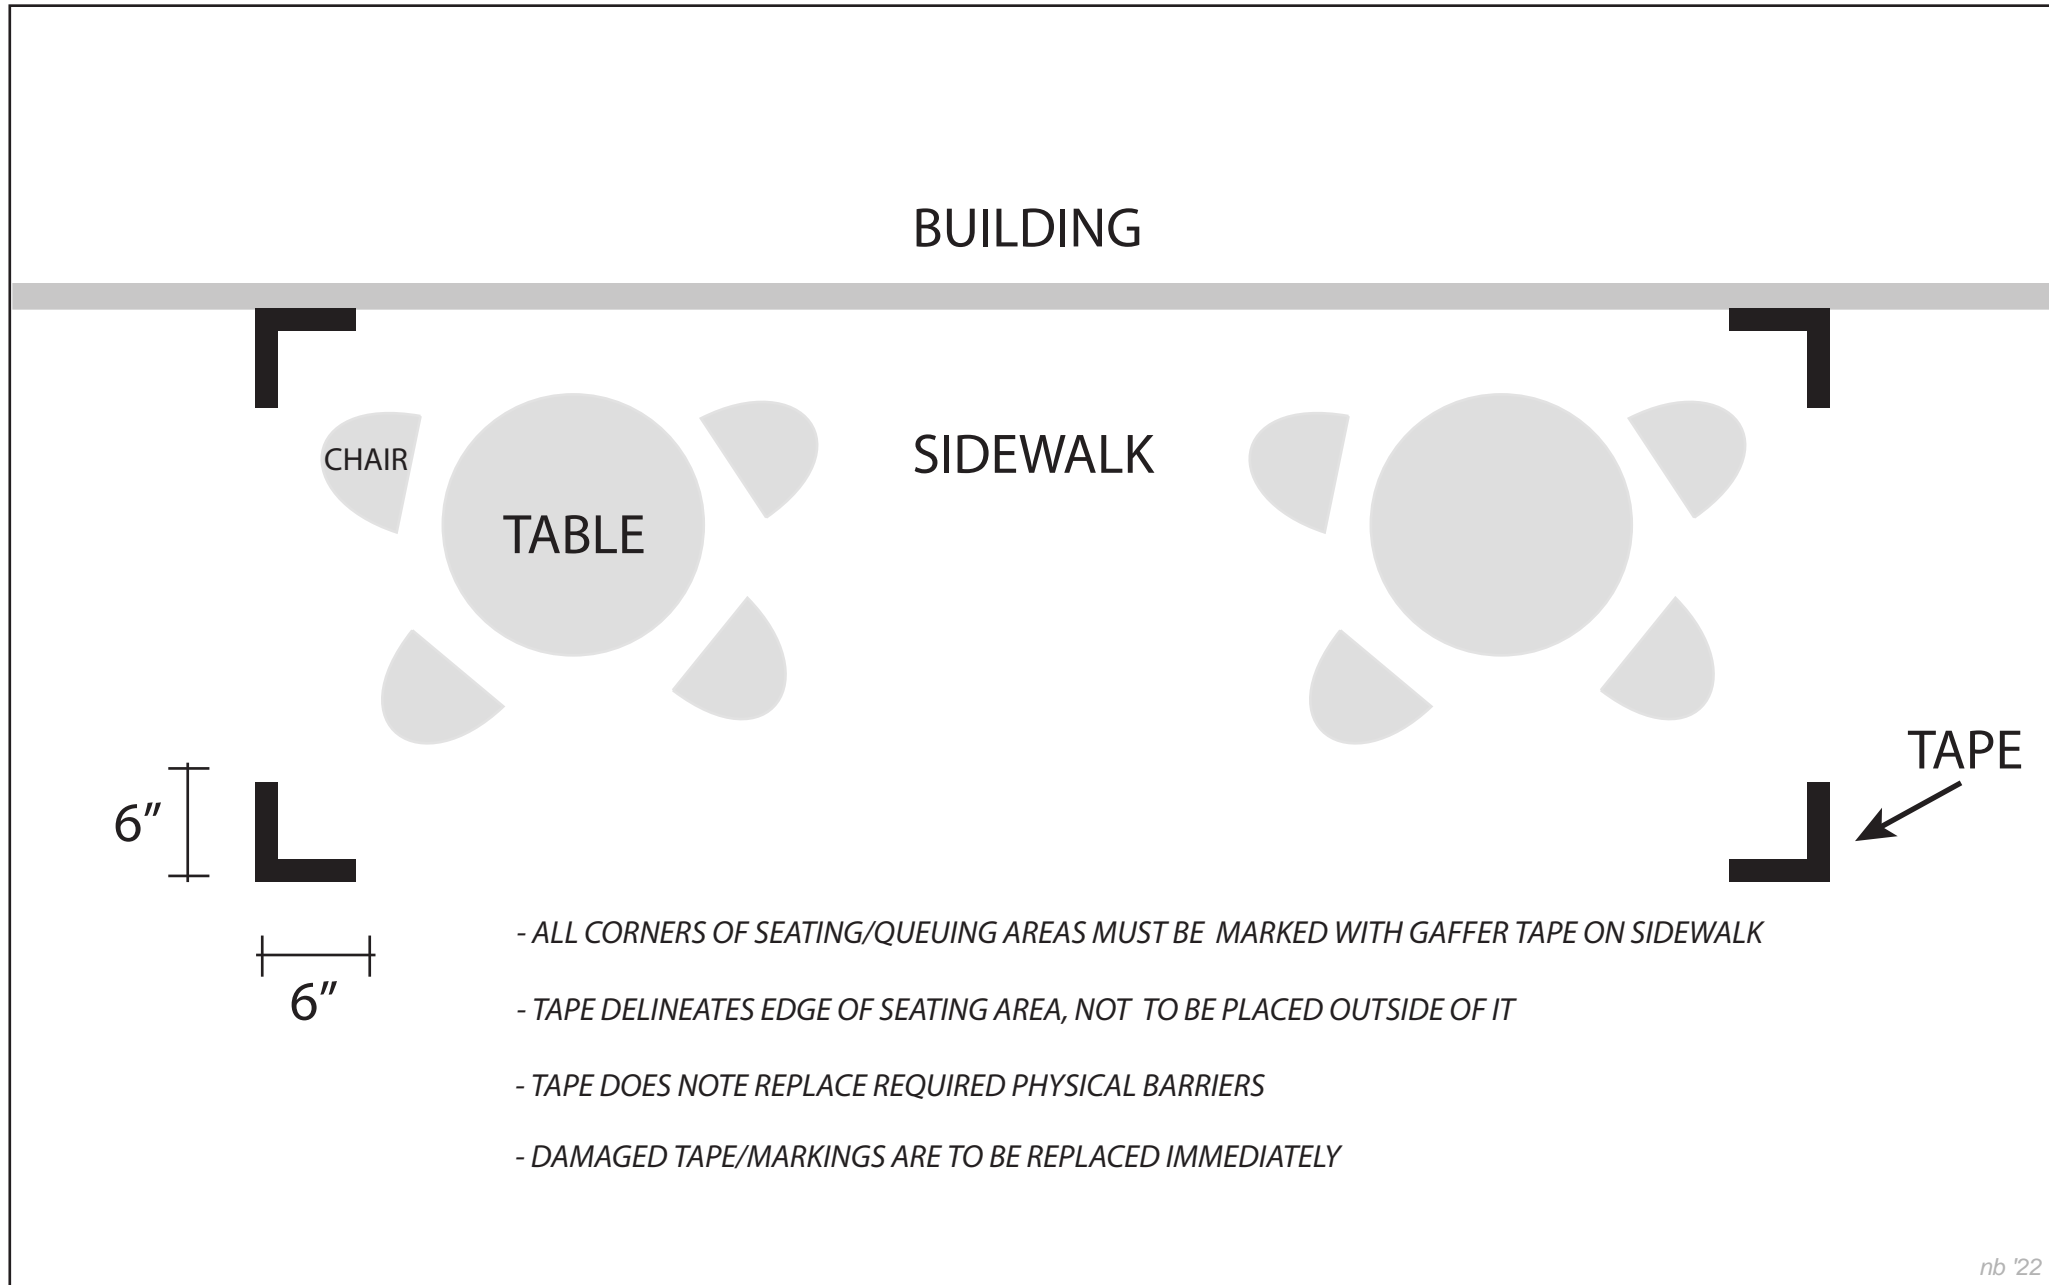


nb '22

NOT TO SCALE
CONCEPTUAL DRAWING ONLY
SITE CONDITIONS AND LAYOUT MAY VARY

MARK CORNERS OF SEATING AREA WITH GAFFER TAPE
ON SIDEWALK TO DELINEATE BOUNDARY.



SIDEWALK CAFE CONCEPTUAL DIAGRAM - QUEUING AREA MARKINGS

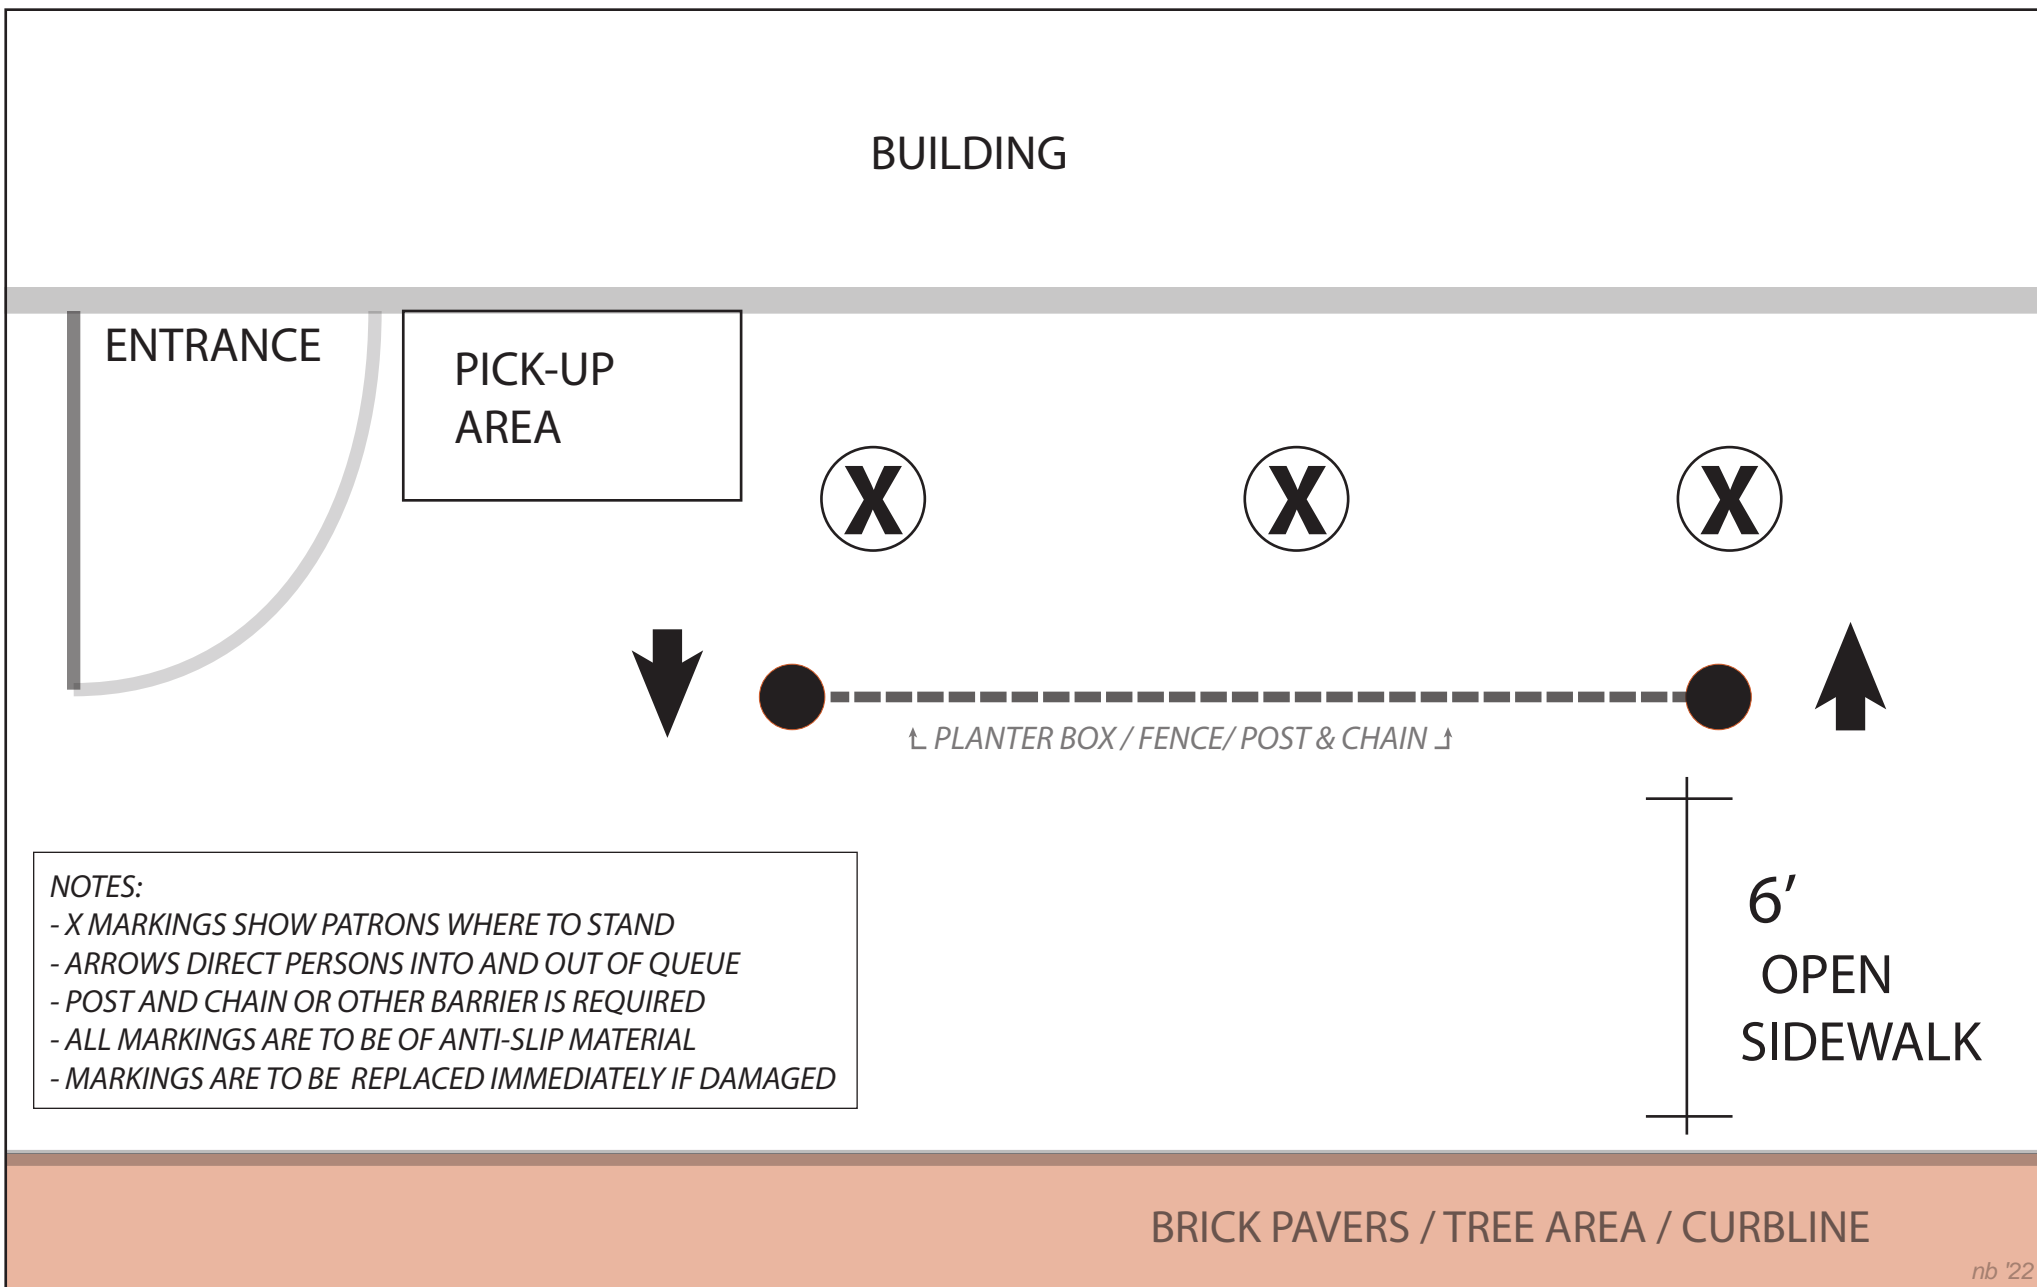


nb '22

NOT TO SCALE
CONCEPTUAL DRAWING ONLY
SITE CONDITIONS AND LAYOUT MAY VARY

MARK CORNERS OF QUEUING AREA WITH GAFFER TAPE
ON SIDEWALK TO DELINEATE BOUNDARY.



SIDEWALK CAFE CONCEPTUAL DIAGRAM - WHAT TO INCLUDE

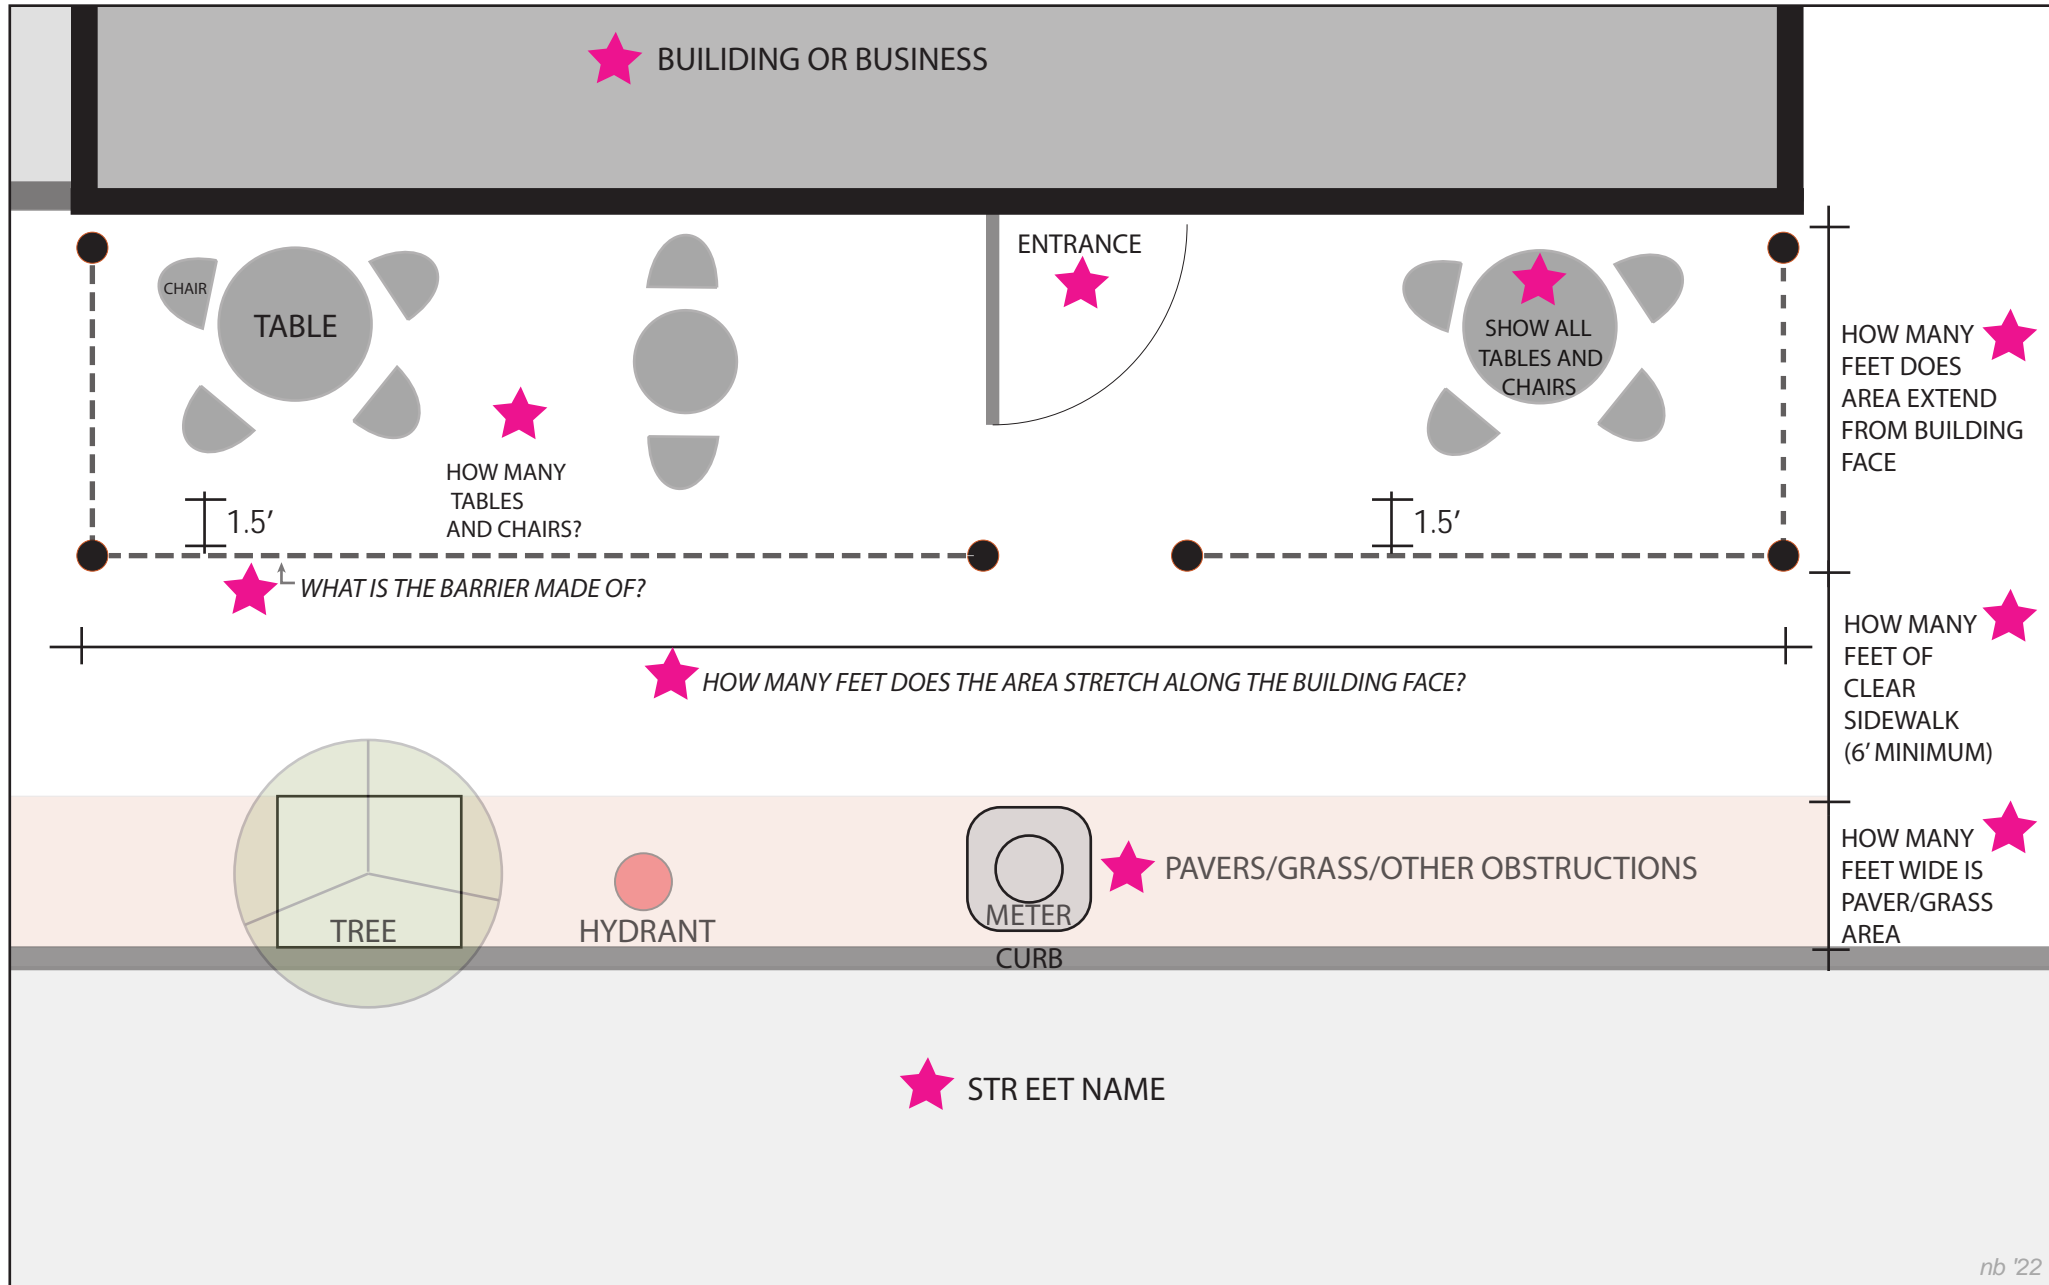

nb '22

NOT TO SCALE
 CONCEPTUAL DRAWING ONLY
 SITE CONDITIONS AND LAYOUT MAY VARY

MARK CORNERS OF SEATING AREA WITH GAFFER TAPE
 ON SIDEWALK TO DELINEATE BOUNDARY.
 *GOOGLE MAPS IMAGERY MAY BE USED AS A BASEMAP.

